



IMPROVEMENT AND EFFICIENCY

STRATEGIC ASSET MANAGEMENT

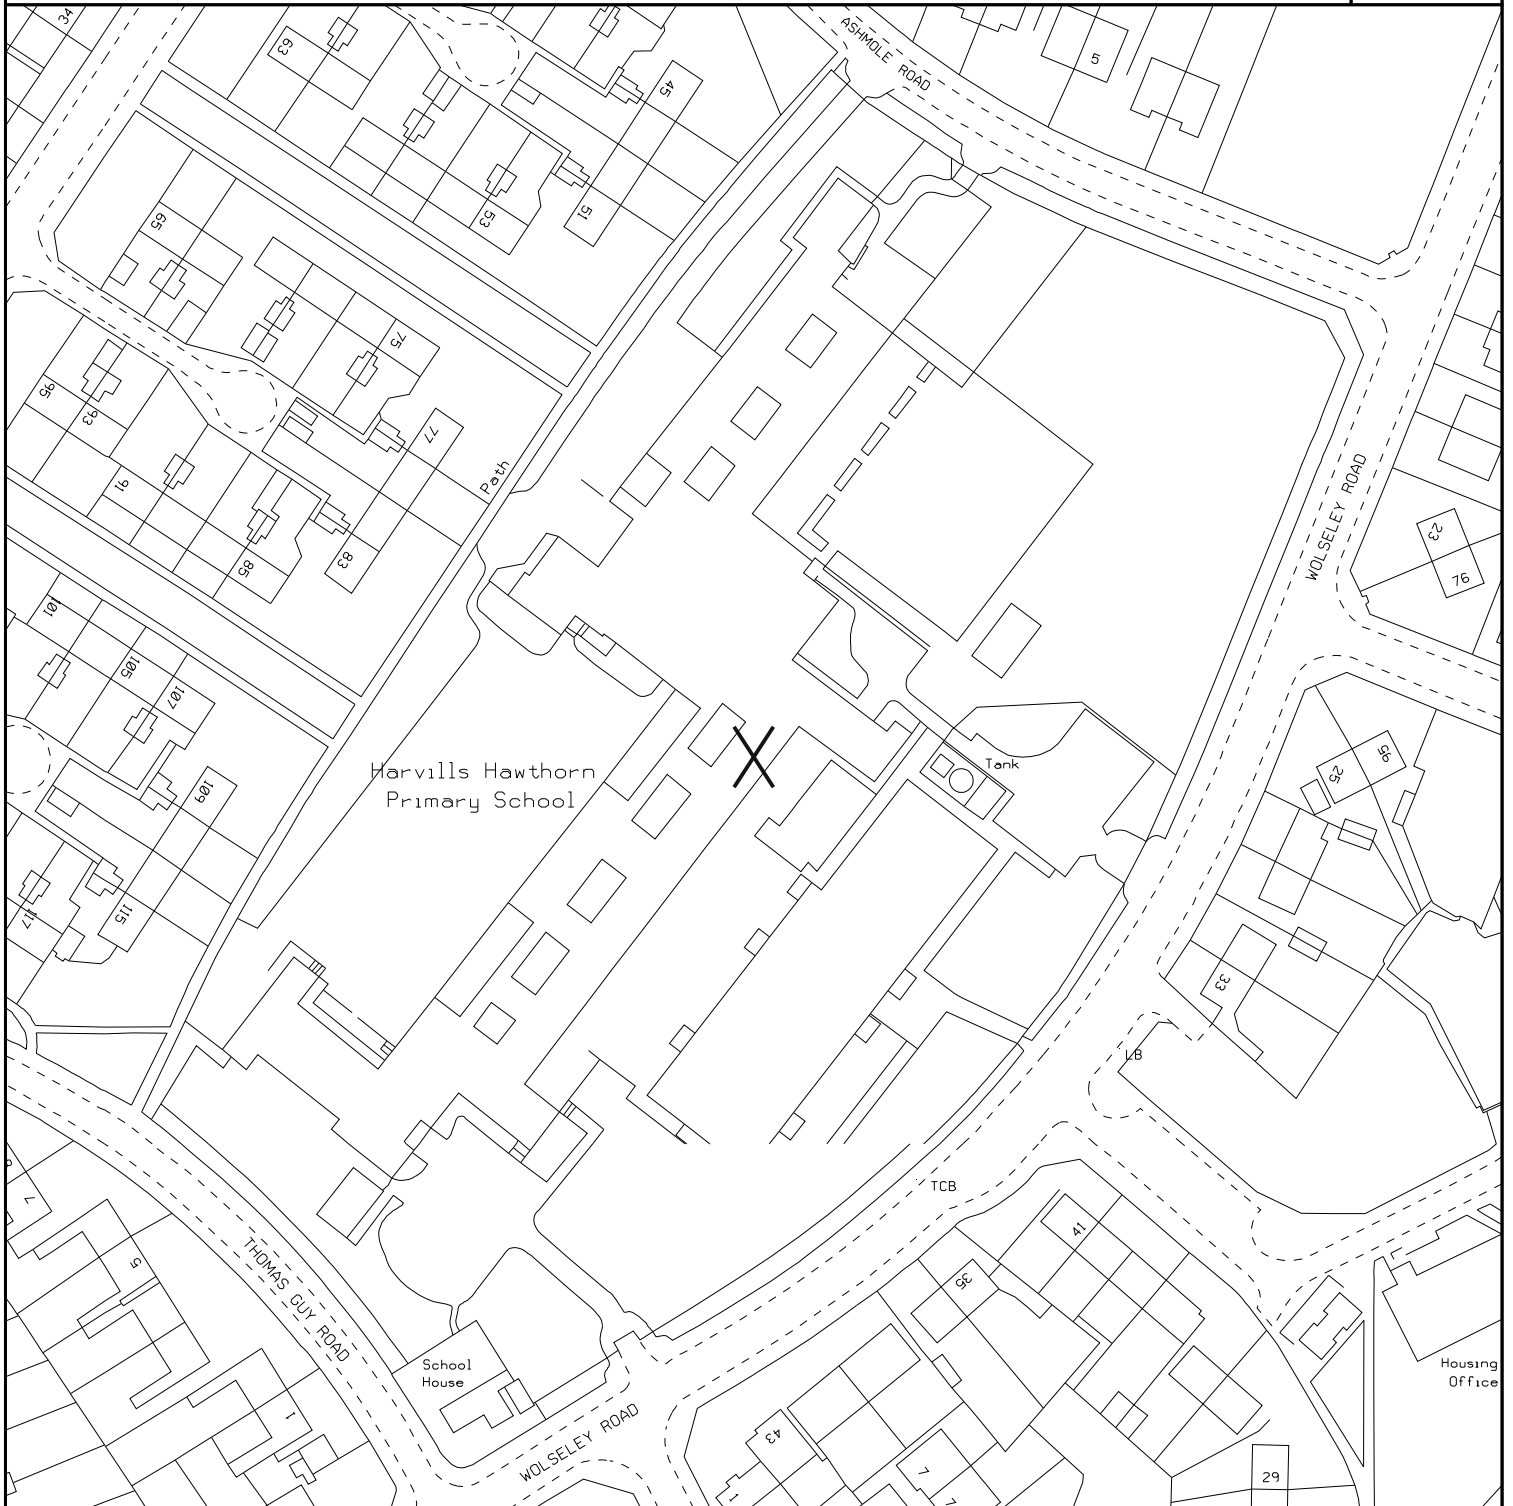

LEGEND	DESCRIPTION	SANDWELL	TERRIER
	HARVILLS HAWTHORN PRIMARY WOLSELEY ROAD WEST BROMWICH	S09893SE	117
 Sandwell Metropolitan Borough Council	AREA	SCALE	CENTROID
	PLAN NUMBER	1:1250	398607/293064
		DRAWN	DATE
		DM	10-AUG-2016
THIS MAP IS BASED UPON ORDNANCE SURVEY MATERIAL WITH THE PERMISSION OF ORDNANCE SURVEY ON BEHALF OF THE CONTROLLER OF HER MAJESTY'S STATIONERY OFFICE ©CROWN COPYRIGHT UNAUTHORISED REPRODUCTION INFRINGES CROWN COPYRIGHT AND MAY LEAD TO PROSECUTION OR CIVIL PROCEEDINGS SANDWELL MBC LICENCE NO 100032119 2016			